



PLAN OF PARK RULES SIGNAGE

SCALE 1:30

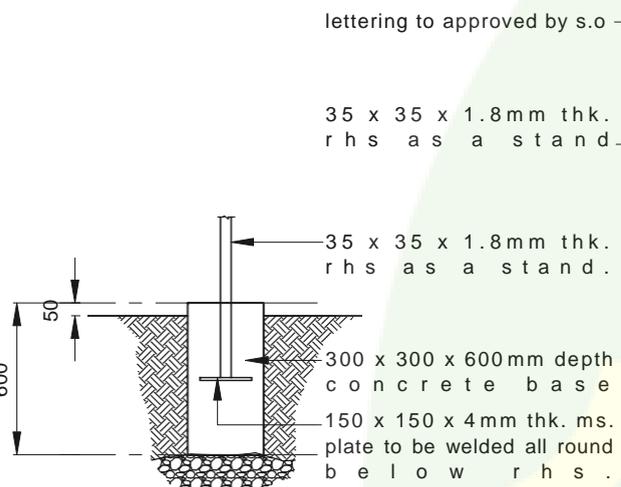


CONCRETE BASE

SCALE 1:30

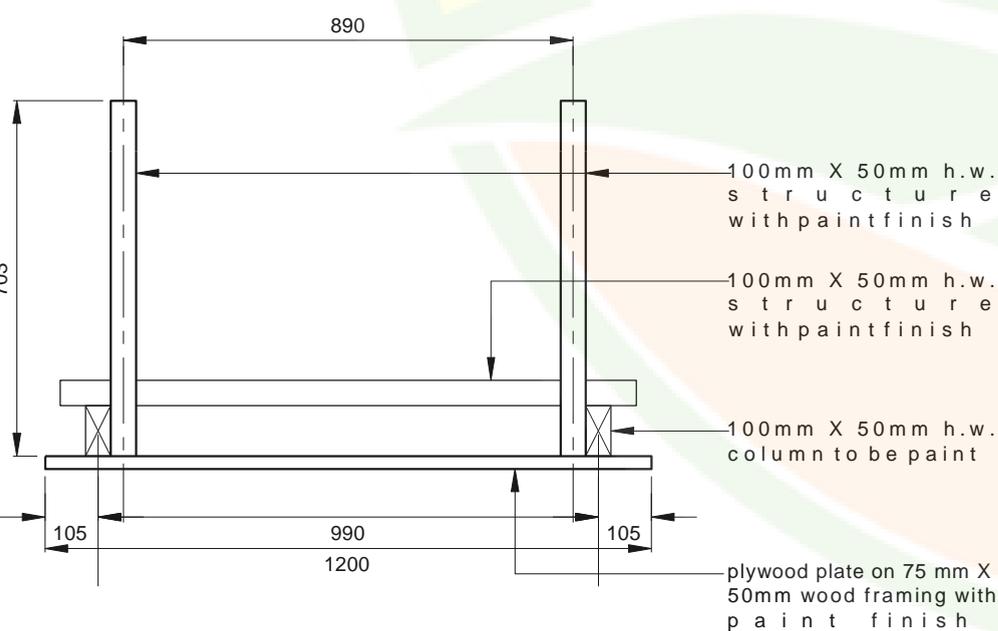


PLAN OF PROJECT SIGNAGE

SCALE 1:15

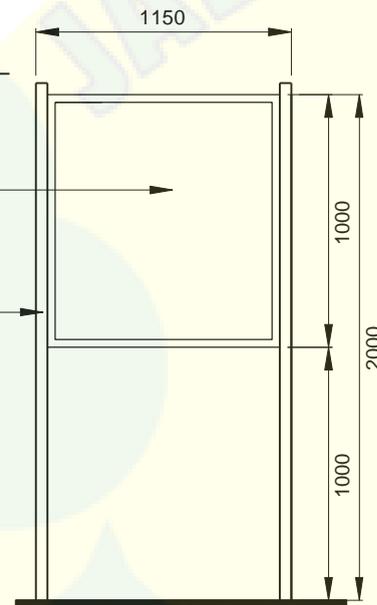

FRONT ELEVATION

SCALE 1:30

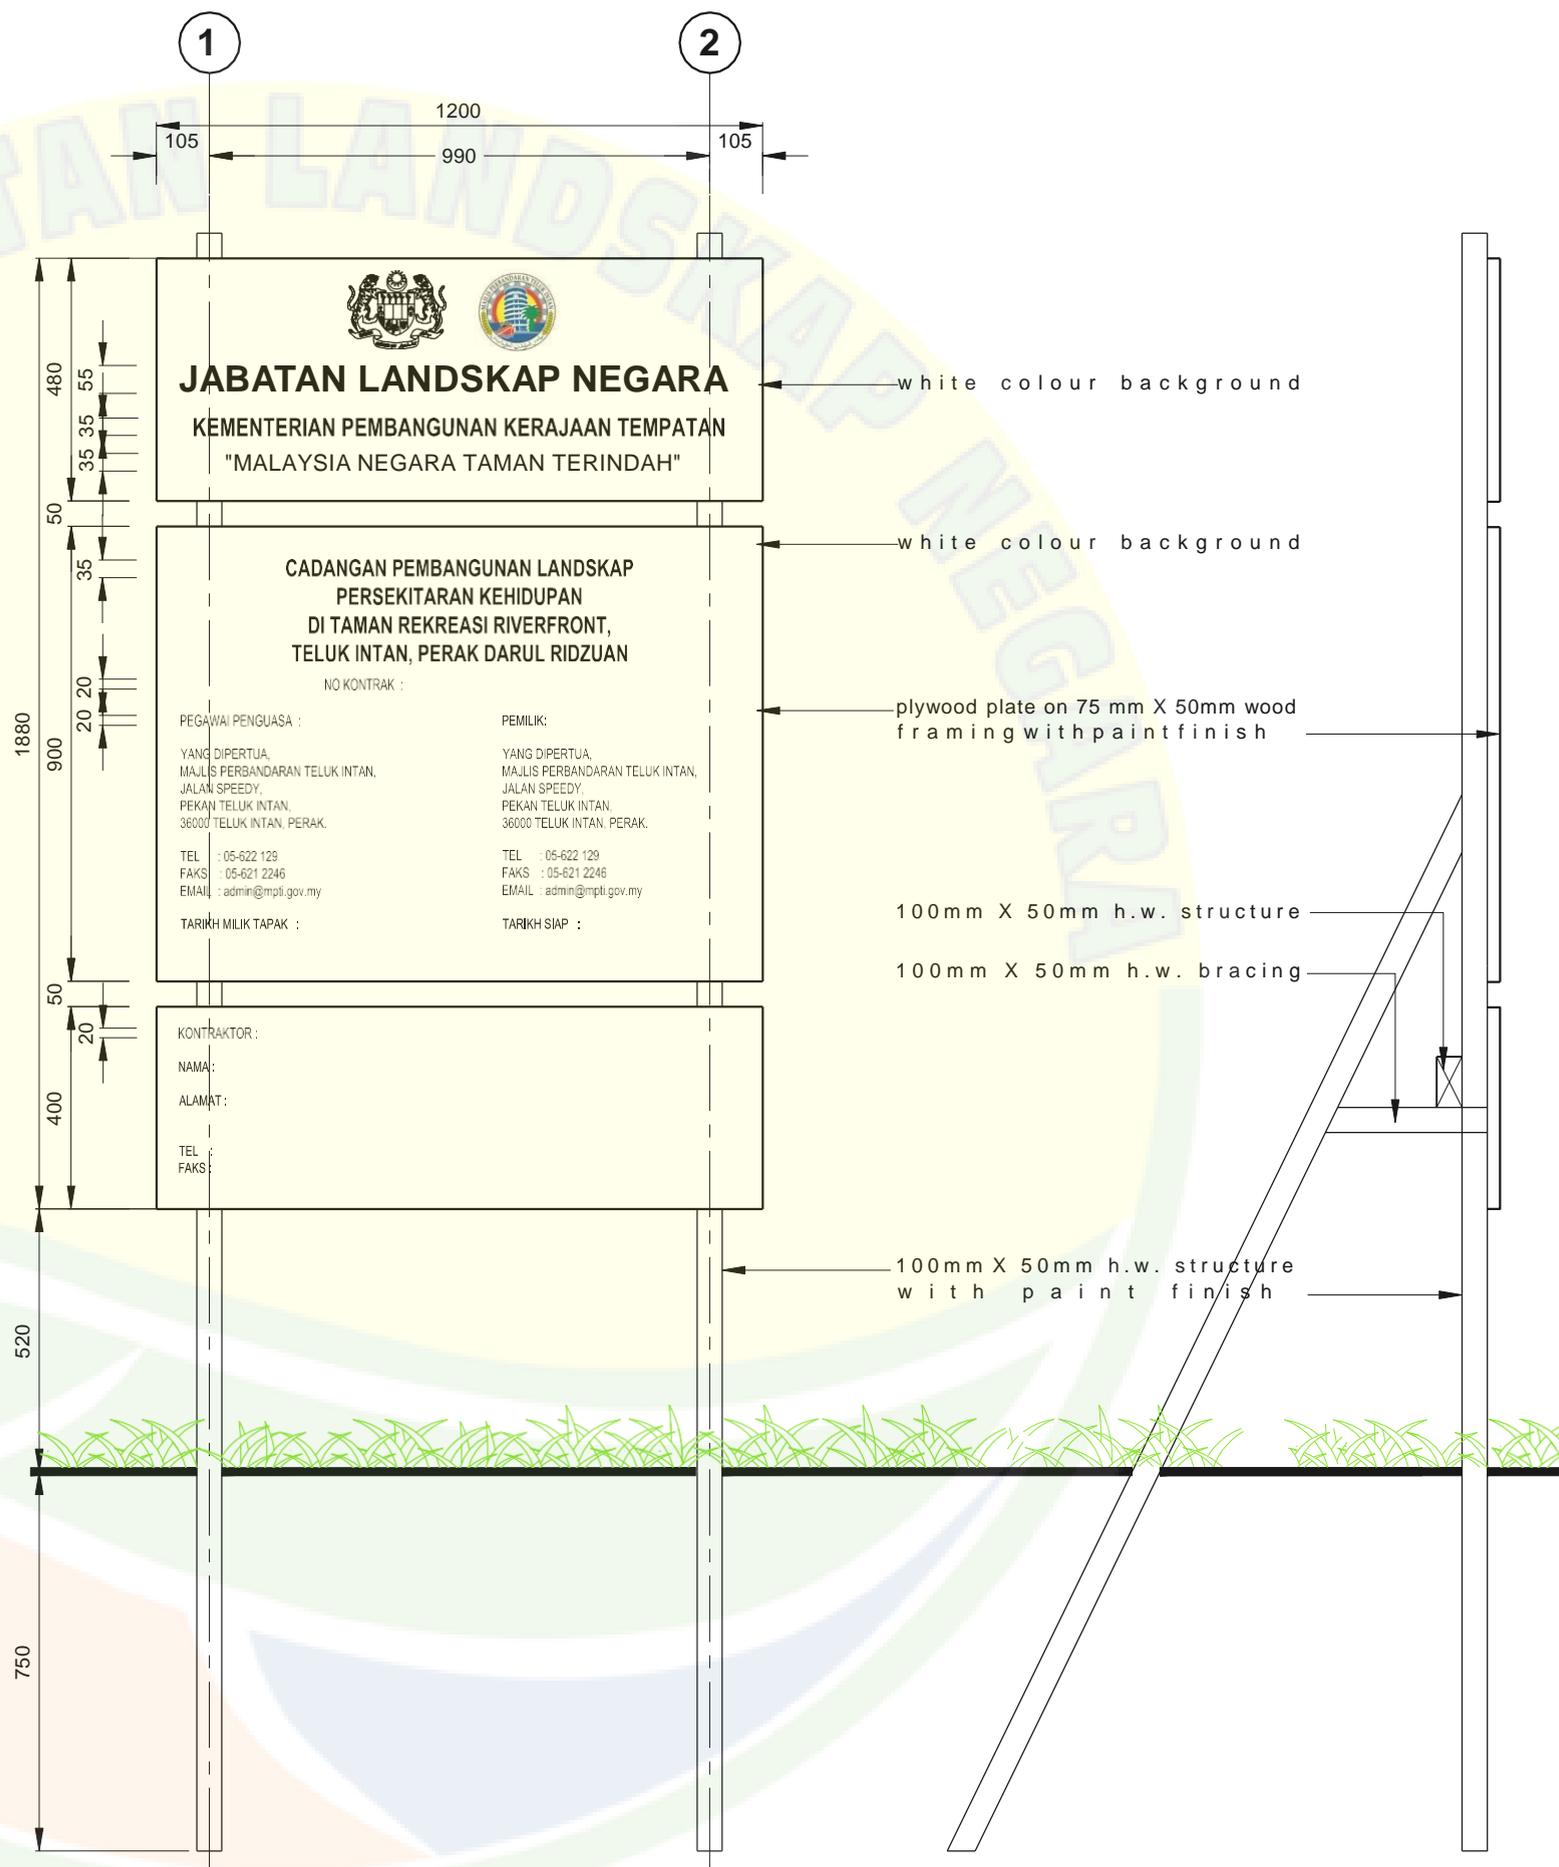

FRONT ELEVATION

SCALE 1:15

SIDE ELEVATION

SCALE 1:15

PROJECT SIGNAGE (TYPICAL)

NOTE:
 All dimension and measurement will be determined and finalised on site

TENDER DRAWING