


SECTION A-A

SCALE 1:50

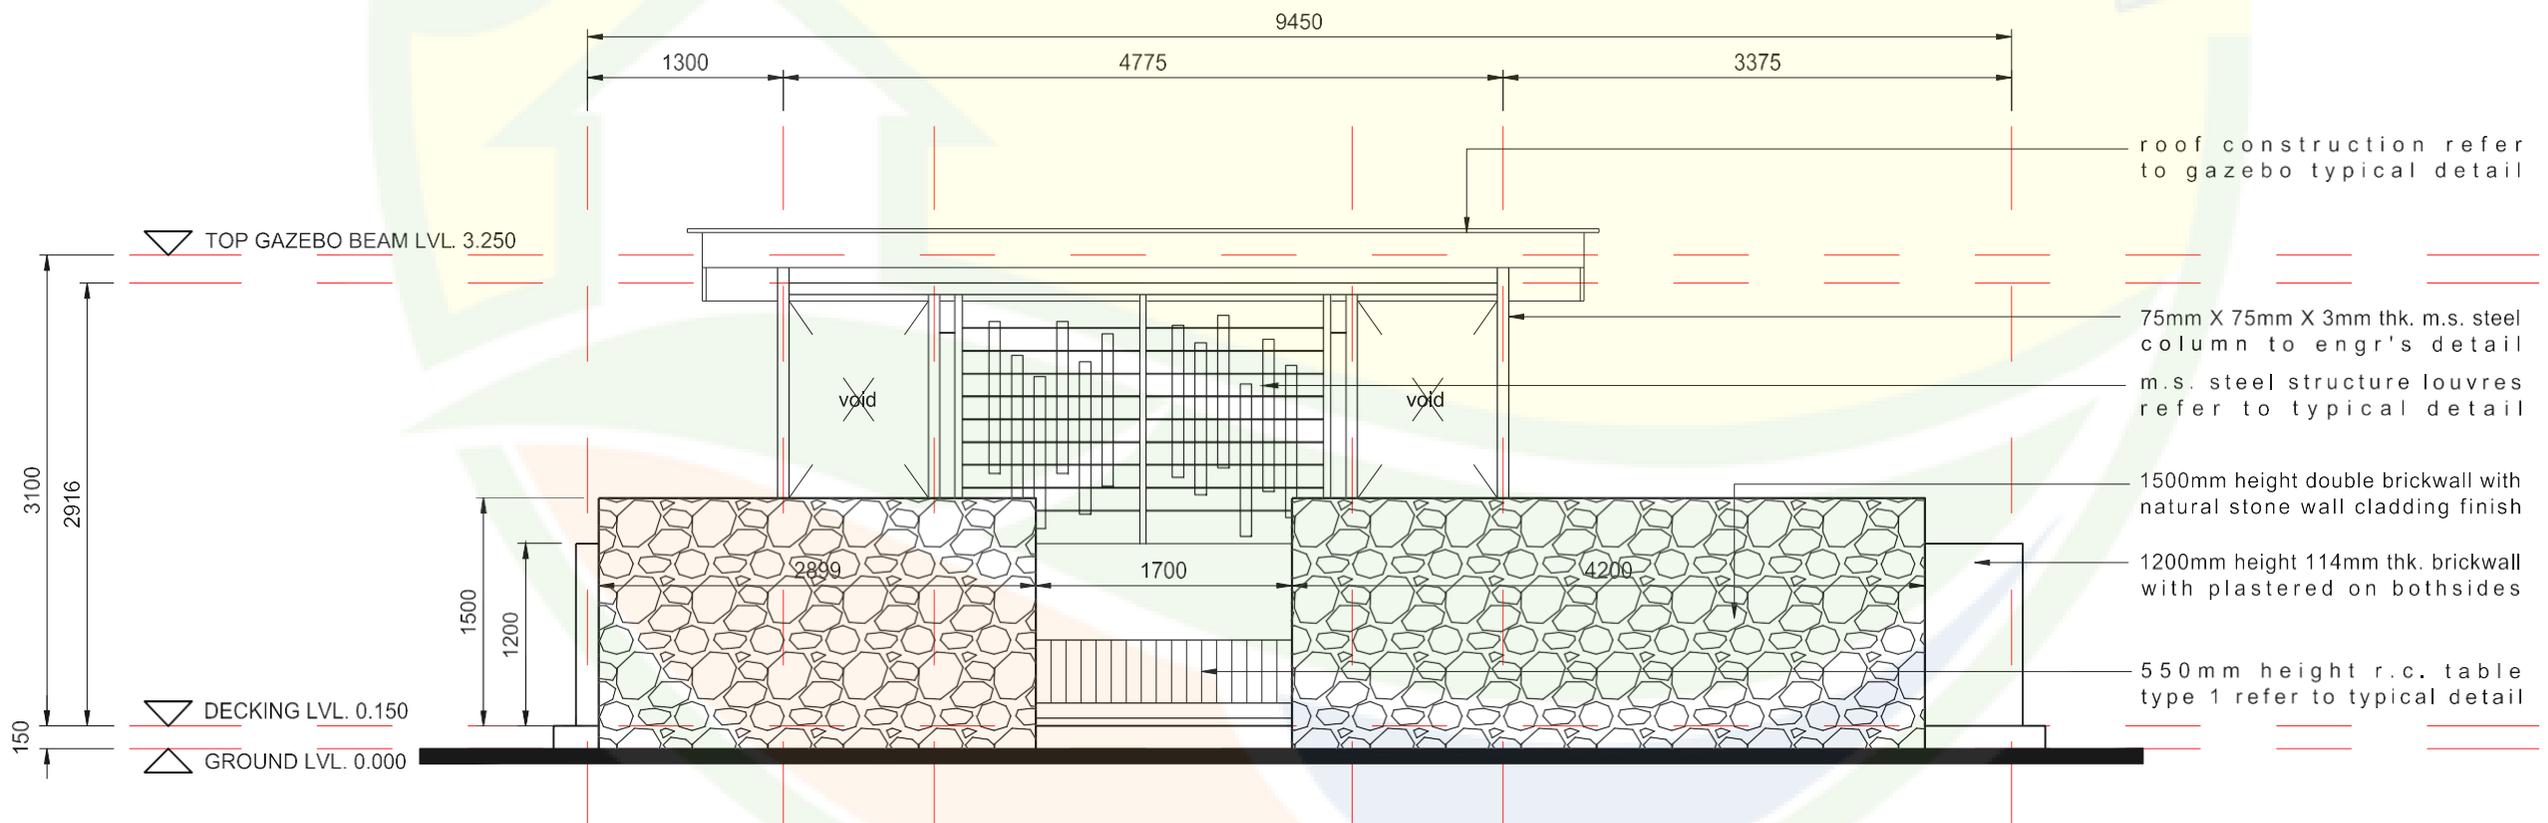

FRONT ELEVATION

SCALE 1:50

ZONE F (BLOK MUZIK)

NOTE :
All dimension and measurement will be determined and finalised on site

TENDER DRAWING