




BENCHES - image

NOT TO SCALE


600mm X 2600mm X 450mm height
r.c. benches with smooth cement
render finish with 25 mm thk. wood
plank and steel support

100mm thk. r.c. floor slab with plank tile
wood pattern finish

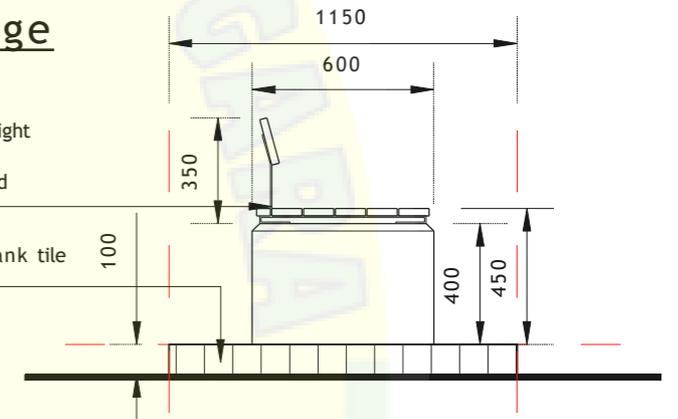


BENCHES - side elevation

SCALE 1 : 25

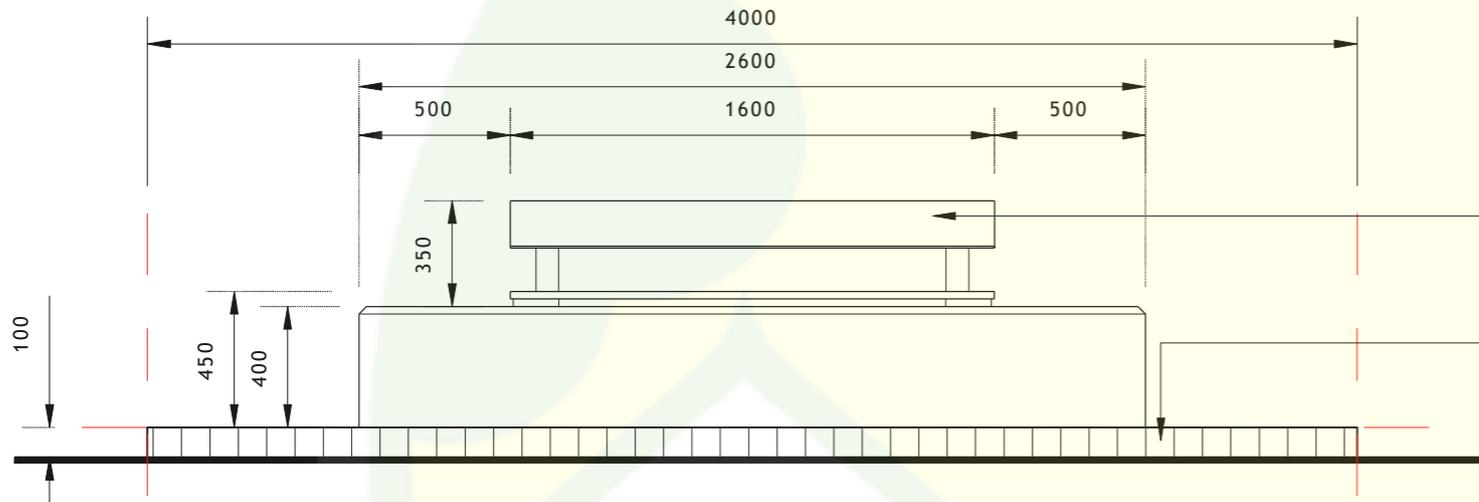

BENCHES - front elevation

SCALE 1 : 25

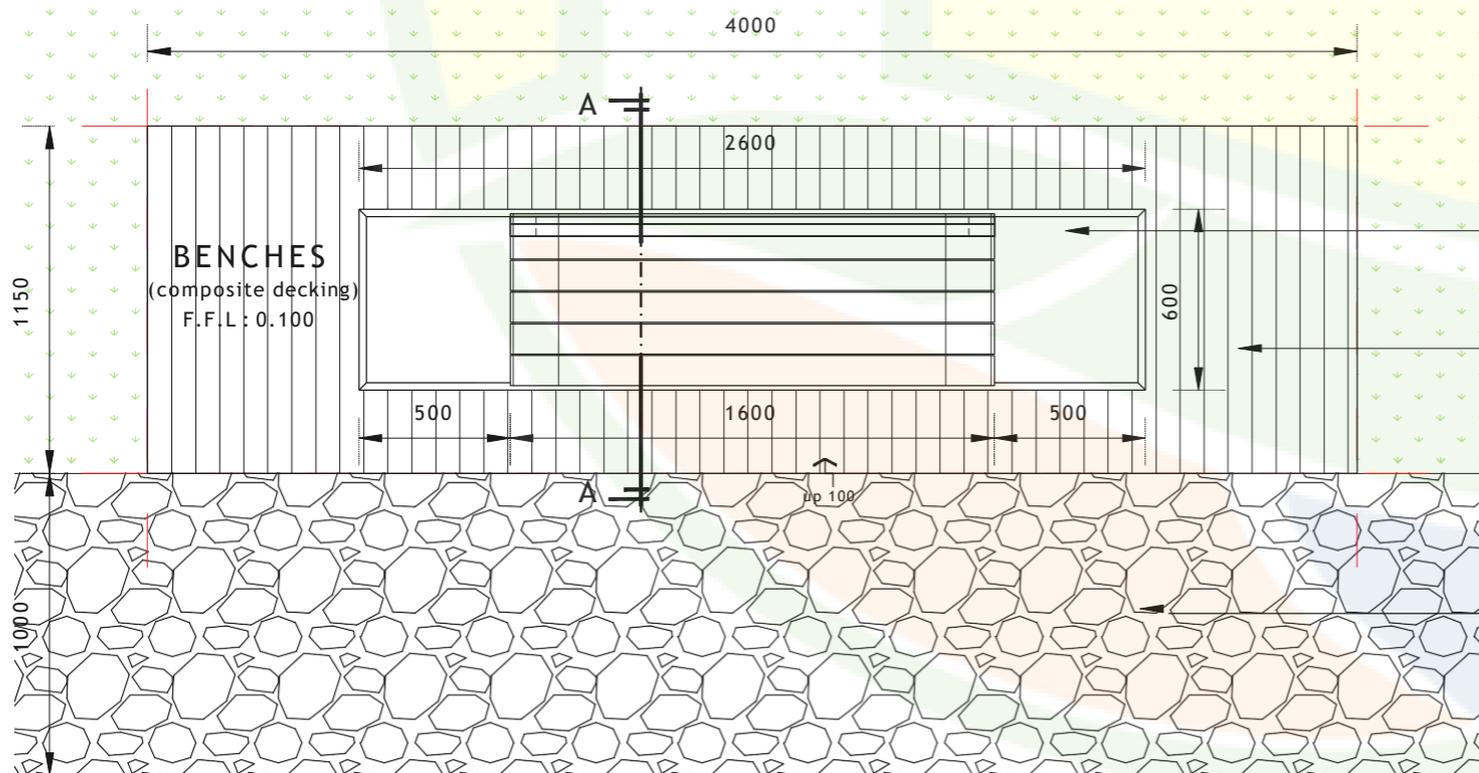

BENCHES - floor plan


SCALE 1 : 25

600mm X 2600mm X 450mm height
r.c. benches with smooth cement
render finish with 25 mm thk. wood
plank and steel support

100mm thk. r.c. floor slab with plank tile
wood pattern finish

dotted line indicated 1 layer of brc A6

existing pebble stone with
underground drain below

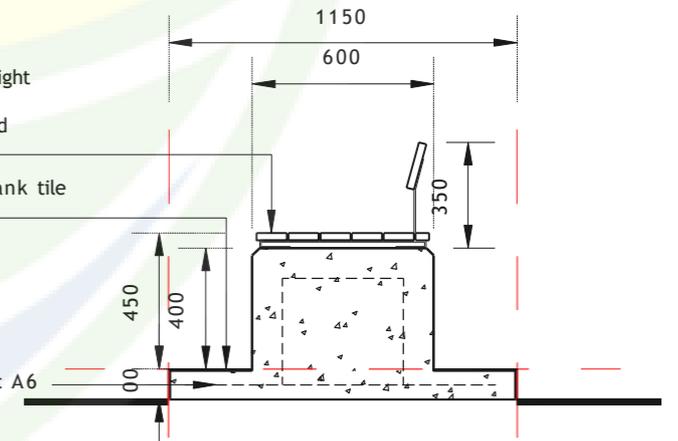

BENCHES - section A-A

SCALE 1 : 25

BENCHES

LUKISAN SEBUT HARGA