



WAKAF ~ FLOOR PLAN

SKALA 1 : 30

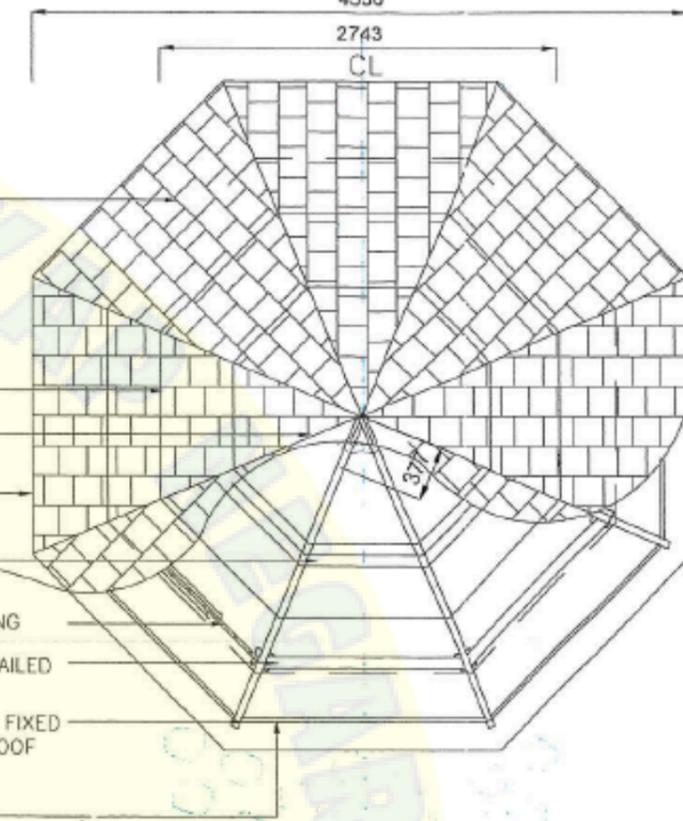

WAKAF ~ PLAN


SKALA 1 : 30

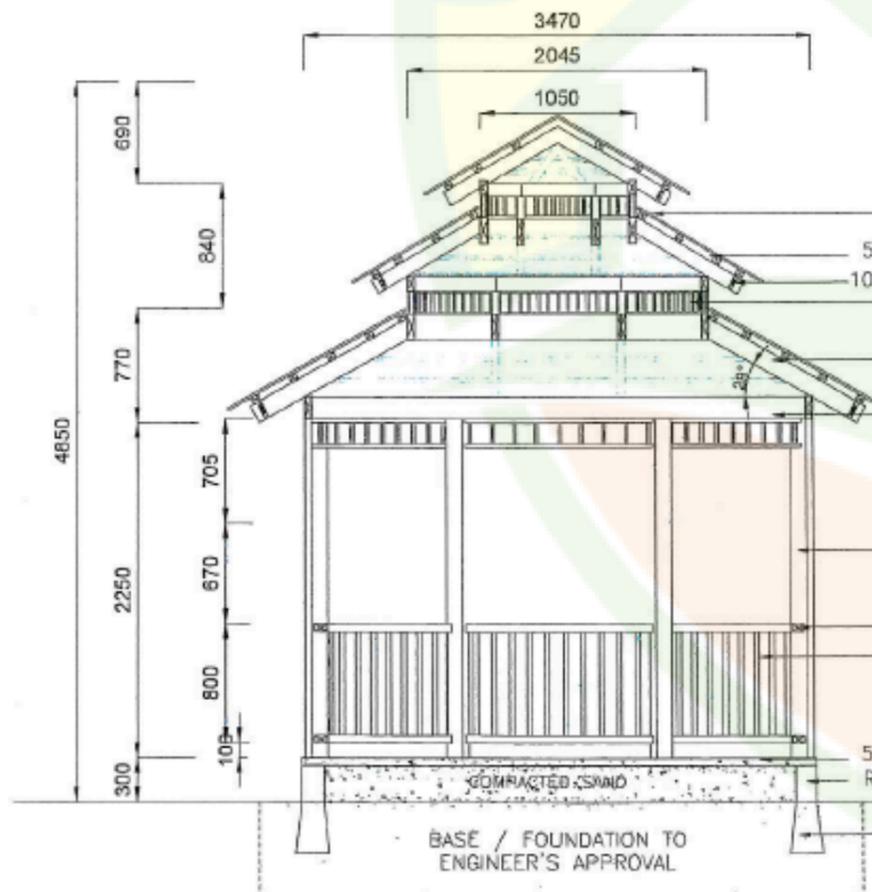

WAKAF ~ SECTION

SKALA 1 : 30

- CLAY TILE / EQUIVALENT ROOFING COLOUR TO L.A APPROVAL
- 50MM X 50MM H.W BATTERN
- 100MM X 25MM FACIA BOARD
- 25MM X 35MM H. W LATTICE WORK WITH 50MM SPACING
- 75 MM X 150MM HARD WOOD RAFTER, PICTH OF 30° FIXED TO CROSS BEAM WITH METAL BRACKETS. ASSEMBLE ROOF STRUCTURE ON GROUND
- 75 MM X 150MM HARD WOOD CROOS BEAM SCREW NAILED THROUGH BRACKETS INTO TOP OF POST
- 150MM MILD STEEL (MS)POSTS SET INTO CONCRETE
- 80 MM X 50MM MS RAILING FRAME NAILED TO POST
- 35MM X 35MM MS RAILING MEMBERS NAILED
- 80MM X 80MM MS RAILING POST SET INTO CONCRETE
- RC STEP
- 50MMTHK. RC SLAB WITH NATURE SLATE FINISHES TO L.A APPROVAL
- R.C WALL TO ENGR'S DETAIL TO BE PAINT COLOR TO L.A APPROVAL
- 500MM X 500MM X500MM CONC. FOOTING TO L.A APPROVAL AND ENGINEER'S APPROVAL

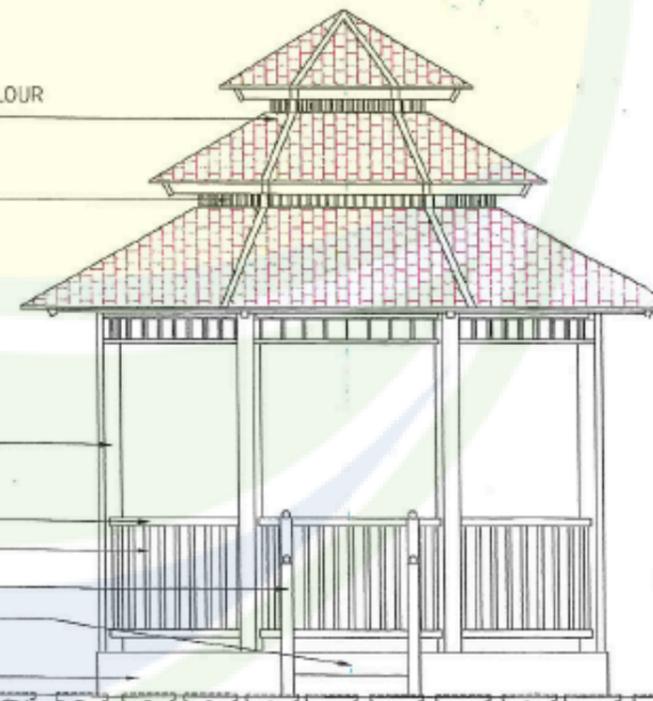

WAKAF ~ FRONT VIEW

SKALA 1 : 30

*For all hardscape structures, the contractor is compulsory to submit the shop drawings with registered engineer's endorsement / signatories.

LUKISAN SEBUT HARGA