



TYPICAL SECTION
SCALE 1:15

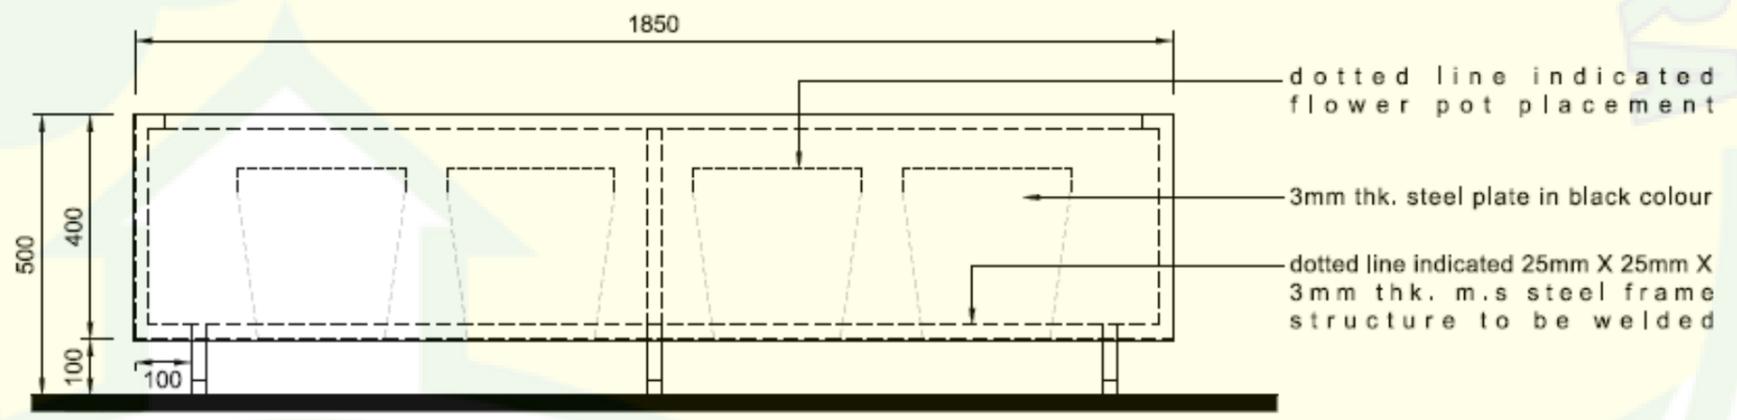

FRONT ELEVATION
SCALE 1:15

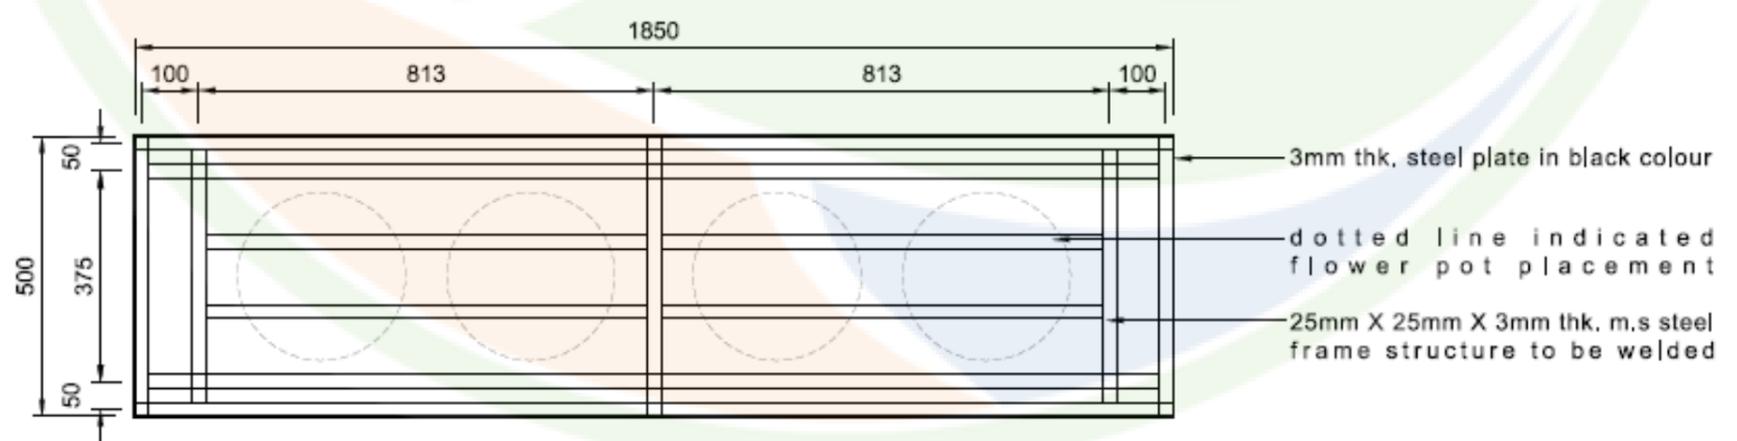

PLAN OF M.S. METAL PLANTER BOX (TYPICAL DETAIL)
SCALE 1:15