



**A ROOF PLAN**  
1 SCALE 1 : 50

- ROOF AND CEILING CONSTRUCTION**
- CONC. ROOF TILE FINISHED AT 30° PITCH.
  - 100 x 50mm. H.W. RAFTERS AT 610mm c/c.
  - 150 X 75mm HW BEAM.
  - 50 x 25mm H.W. BATTERN AT 300mm c/c.
  - 50 X 50mm H.W END BATTERN
  - 150 x 150 H.W. TIE BEAM.
- 450 x 450mm BOTTOM ~ 300 x 300mm TOP R.C. COLUMN WITH BROKEN SLATE TILES FINISHED ALL ROUND TO L.A. APPROVE WT. 25mm DIA. PVC CONDUIT.
- REFER DRAWING NO. JLN/PPR/KTTP/07
- CONCRETE SEATING AT 300mm HIGH FROM FLOOR LEV. WITH PEBBLE WASH FINISHED ALL ROUND TO APPROVE BY L.A.
- 50mm X 100mm H.W. RAFTERS AT 610mm C/C
  - 50mm X 25mm H.W. BATTENS AT 300M C/C
  - 150mm X 75mm H.W. BEAM
  - 25mm X 175mm H.W. FACIA BOARD

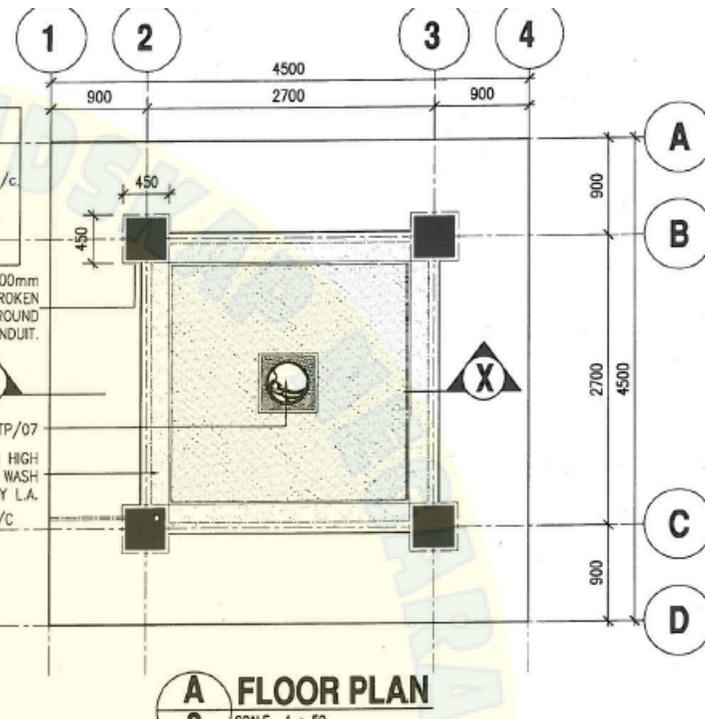


**A FLOOR PLAN**  
2 SCALE 1 : 50

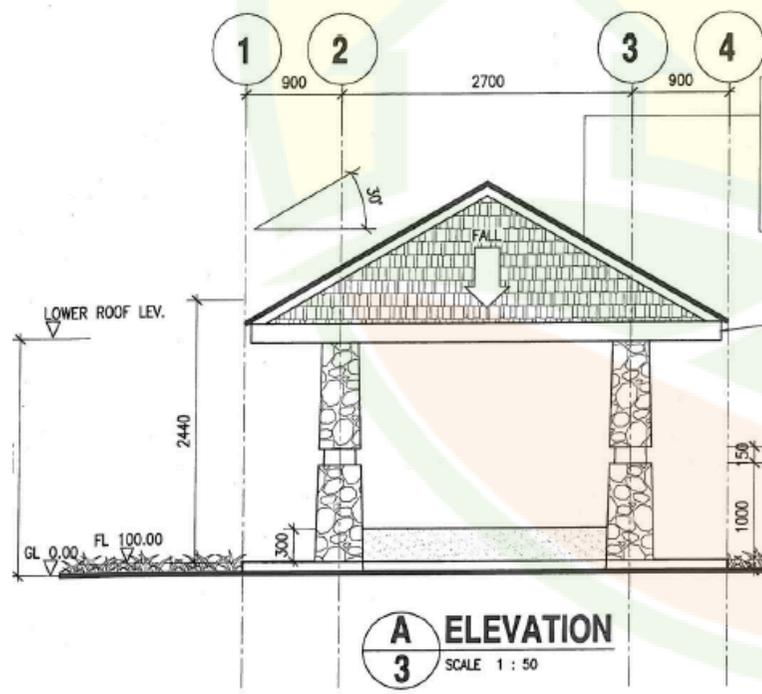

**A ELEVATION**  
3 SCALE 1 : 50

- ROOF AND CEILING CONSTRUCTION**
- CONC. ROOF TILE FINISHED AT 30° PITCH.
  - 100 x 50mm. H.W. RAFTERS AT 600mm c/c.
  - 150 X 75mm HW BEAM.
  - 50 x 25mm H.W. BATTERN AT 300mm c/c.
  - 50 X 50mm H.W END BATTERN
  - 150 x 150 H.W. TIE BEAM.
- 25mm X 175mm H.W. FACIA BOARD
- 450 x 450mm BOTTOM ~ 300 x 300mm TOP R.C. COLUMN WITH BROKEN SLATE TILES FINISHED ALL ROUND TO L.A. APPROVE WT. 25mm DIA. PVC CONDUIT.
- 100mm THK. CONCRETE SEATING AT 300mm HIGH FROM FLOOR LEV. WITH PEBBLE WASH FINISHED ALL ROUND TO APPROVE BY L.A. AND REFER TO STRUCTURE DRAWING.
- 100mm THK. R.C SLAB WITH PEBBLE WASH FINISHED ALL ROUND TO APPROVE BY L.A. AND REFER TO STRUCTURE DRAWING.
- 100MM THK. COMPACTED HARDCORE
- R.C. FOOTING REFER TO STRUCTURE DRAWING.

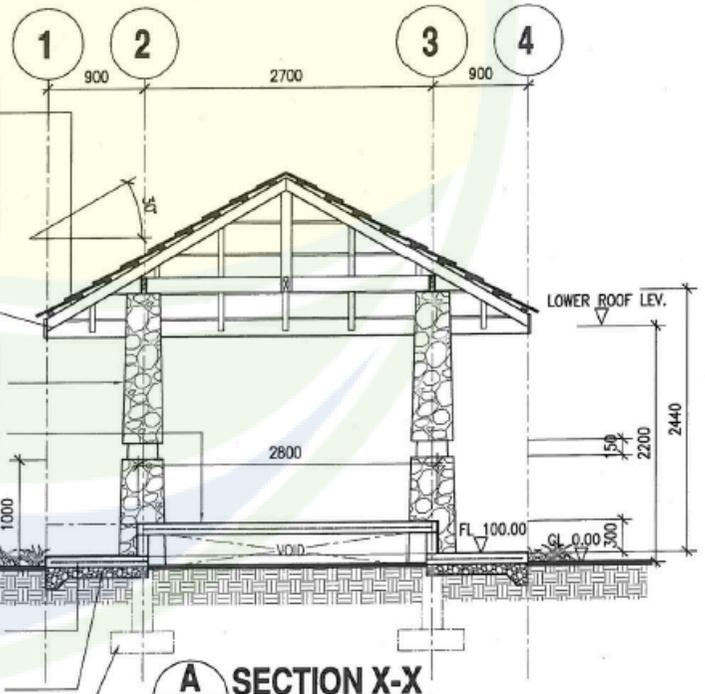

**A SECTION X-X**  
4 SCALE 1 : 50

"HARDSCAPE"  
Spesifikasi, kemiringan akhir dan lokasi yang tertera di dalam pelan perincian dan dokumen sehubungan akan ditakar sekiranya terdapat masalah teknikal di tapak dengan kebenaran Pegawai Perguasa (Auktoriti Landskap)

"SOFTSCAPE"  
Spesifikasi, jenis, lokasi dan jumlah tanaman yang tertera di dalam pelan perincian dan dokumen sehubungan akan ditakar sekiranya terdapat masalah teknikal di tapak dengan kebenaran Pegawai Perguasa / arkitek Landskap

**LUKISAN SEBUT HARGA**