


5mm expansion aluminium strip joint every 5m

new 25mm thk. concrete imprint finish colour and pattern to l.a's approval on existing floor slab

new 150mm width concrete edging with 12.5mm thk. cement plaster and painted finish

existing floor slab to be resurfaced

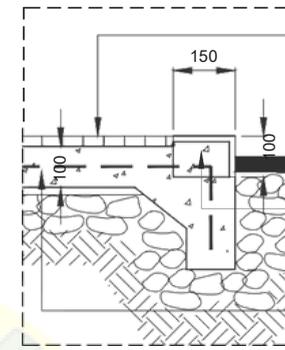


detail 'a'
SCALE 1:10

new 25mm thk. concrete imprint finish colour and pattern to l.a's approval



new 150mm width concrete edging with 12.5mm thk. cement plaster and painted finish

existing floor slab to be resurfaced

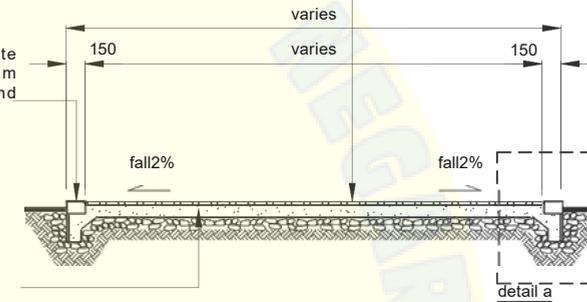

SECTION A-A
SCALE 1:50

PLAN OF PEDESTRIAN WALKWAY TYPE 3 (TYPICAL)
SCALE 1:50

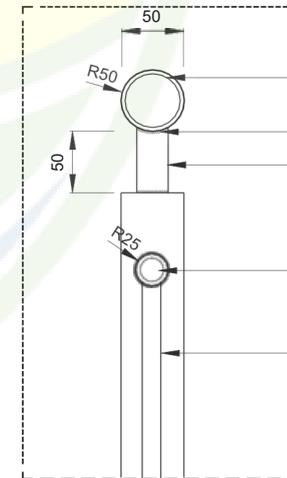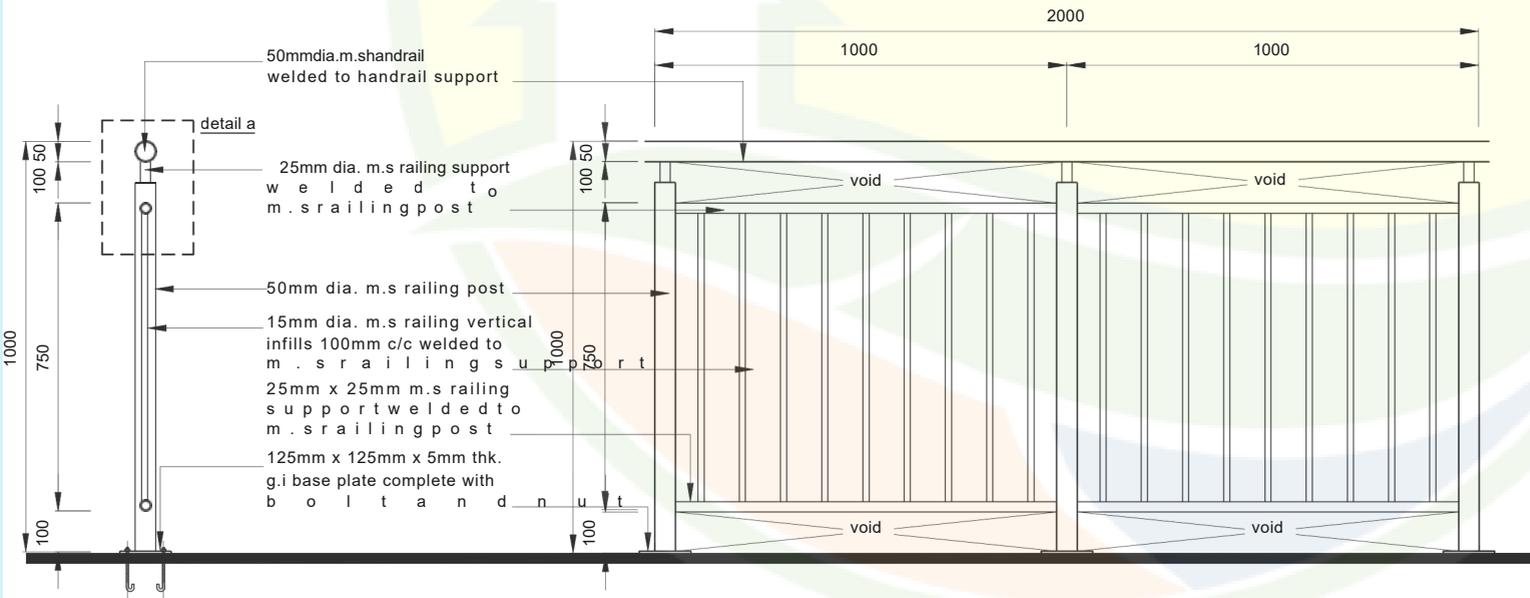

detail 'a'
SCALE 1:5

50mm dia. m.s. handrail welded to handrail support with fillet weld

25mm dia. m.s. railing support welded to m.s. railing post

25mm dia. m.s. railing support welded to 15mm dia. m.s. railing vertical infills 100mm c/c welded to m.s. railing support

SECTION & ELEVATION OF PAVILION RAILING (TYPICAL)
SCALE 1:15

PEDESTRIAN WALKWAY TYPE 3 & PAVILION RAILING (TYPICAL)

NOTE: All dimension and measurement will be determined and finalised on site

TENDER DRAWING