




SECTION A-A
SCALE 1:50

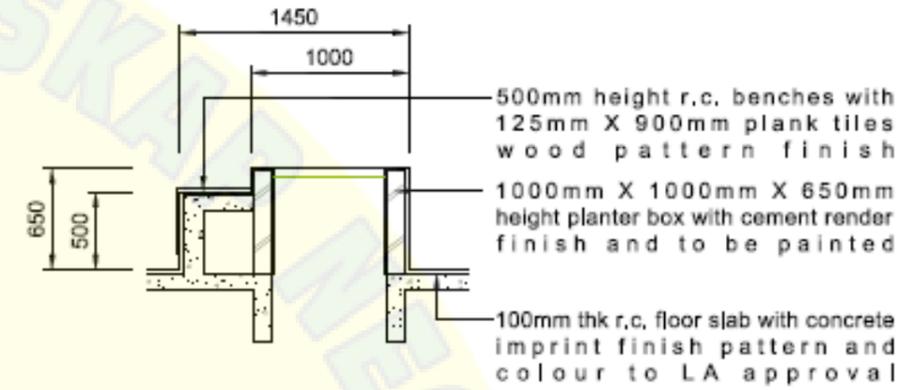


SECTION A-A
SCALE 1:50

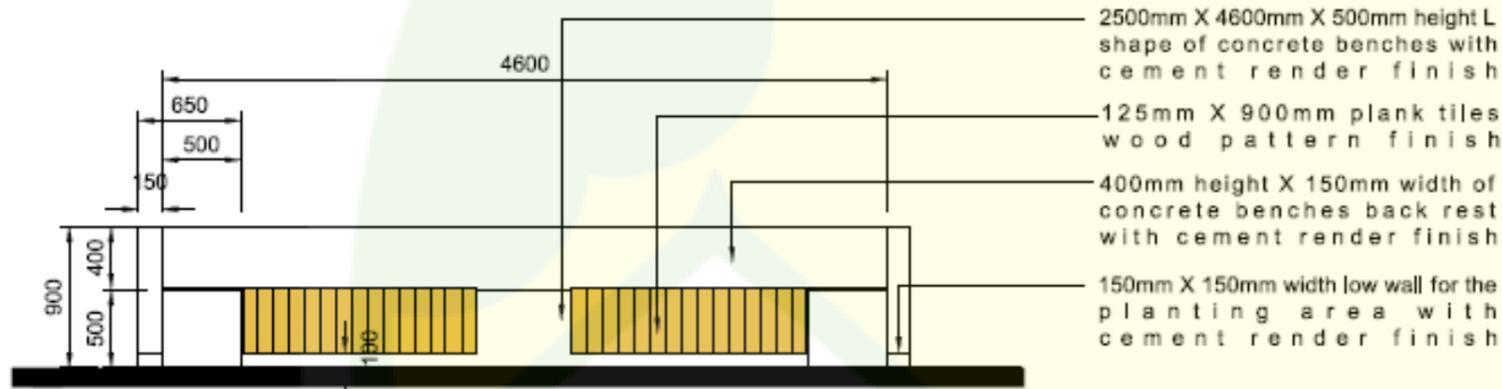


ELEVATION (VIEW 1)
SCALE 1:50

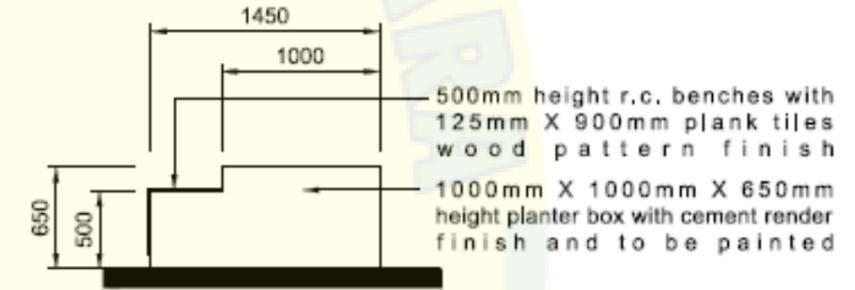

ELEVATION (VIEW 1)
SCALE 1:50

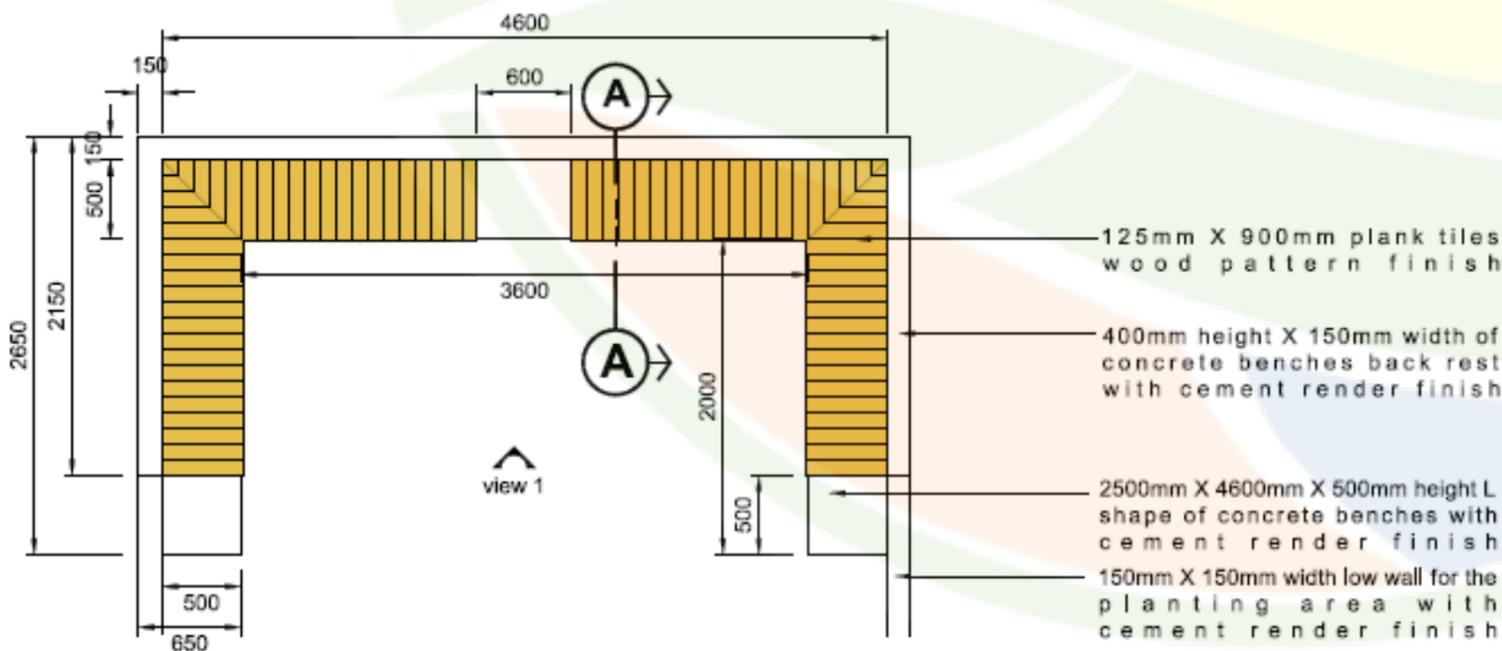

PLAN OF BENCHES TYPE 1
SCALE 1:50

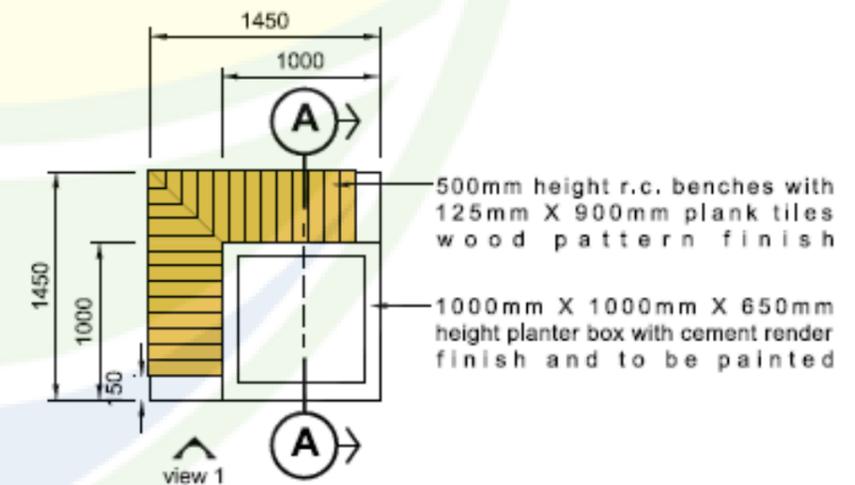

PLAN OF BENCHES TYPE 2
SCALE 1:50