


**TYPICAL PLAN OF WALKWAY TYPE A**  
SCALE 1 : 20

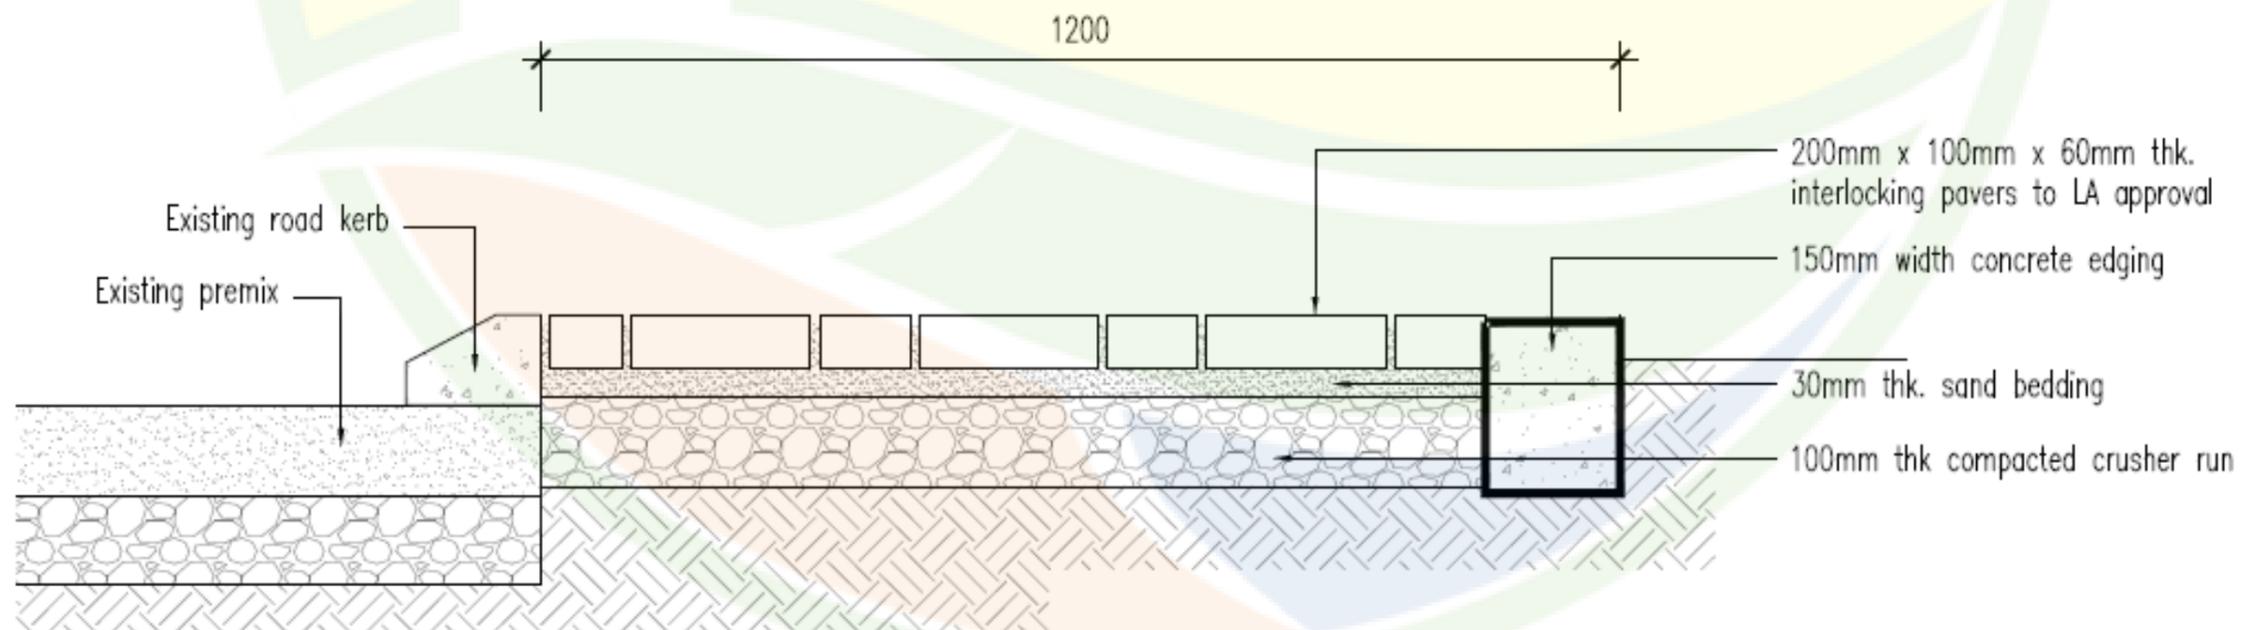

**TYPICAL SECTION**  
SCALE 1 : 10