



**WATER FOUNTAIN - section A-A**  
SCALE 1 : 30

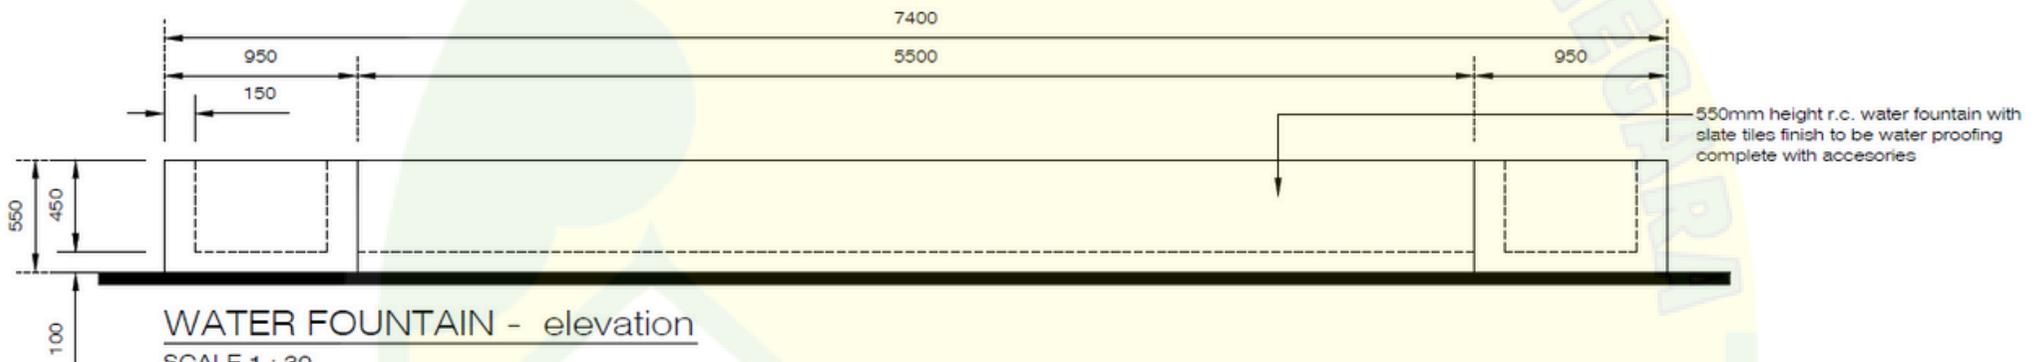

**WATER FOUNTAIN - elevation**  
SCALE 1 : 30

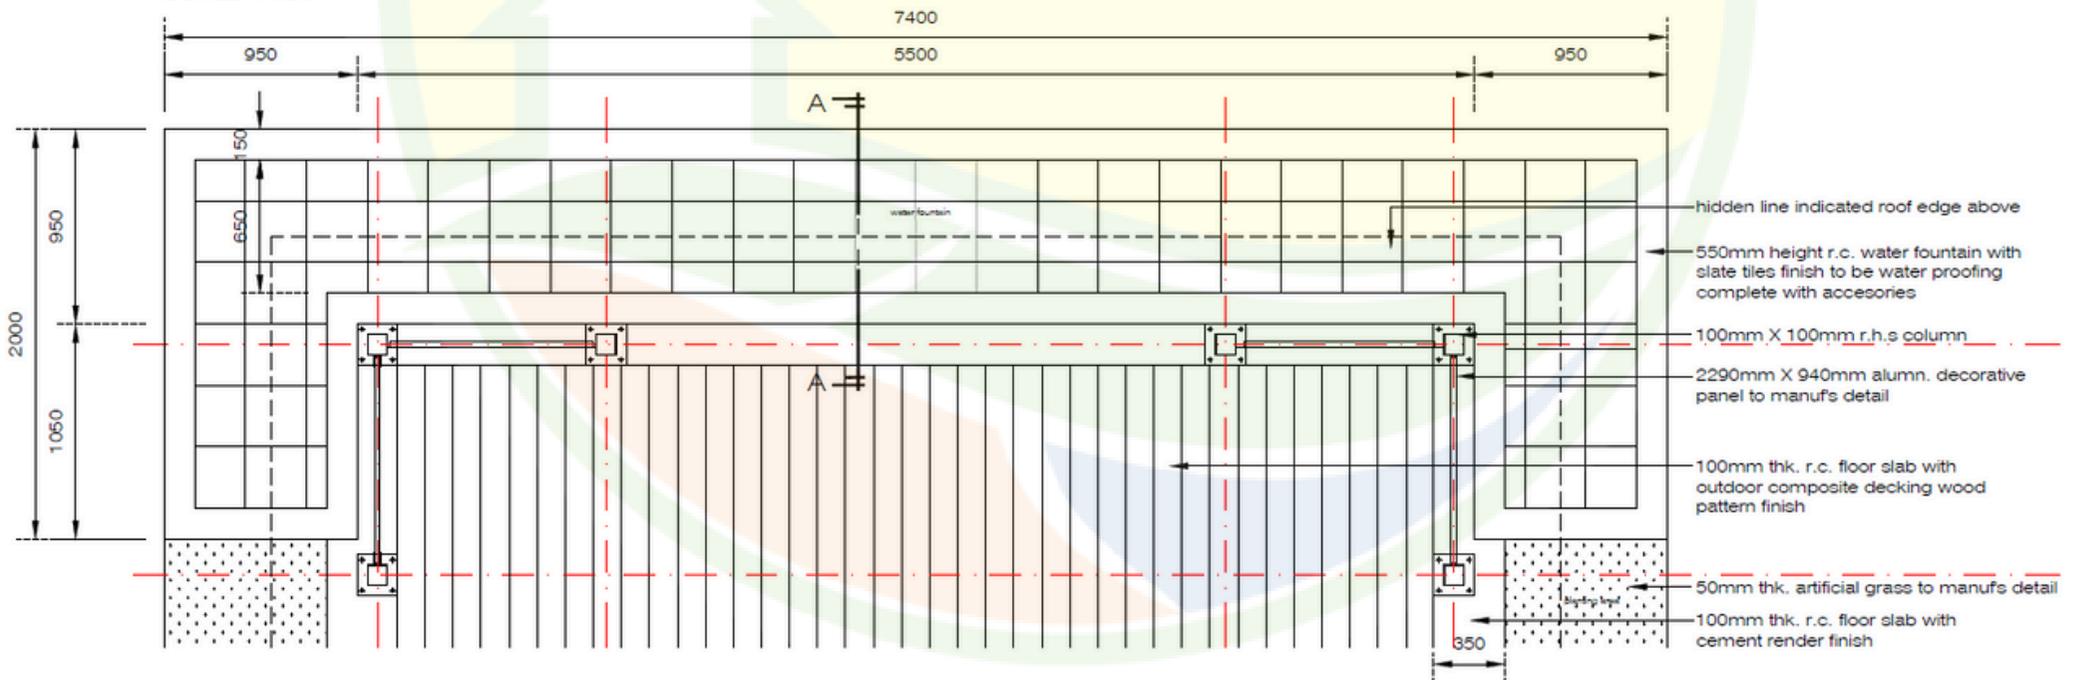

**WATER FOUNTAIN - plan**  
SCALE 1 : 30