




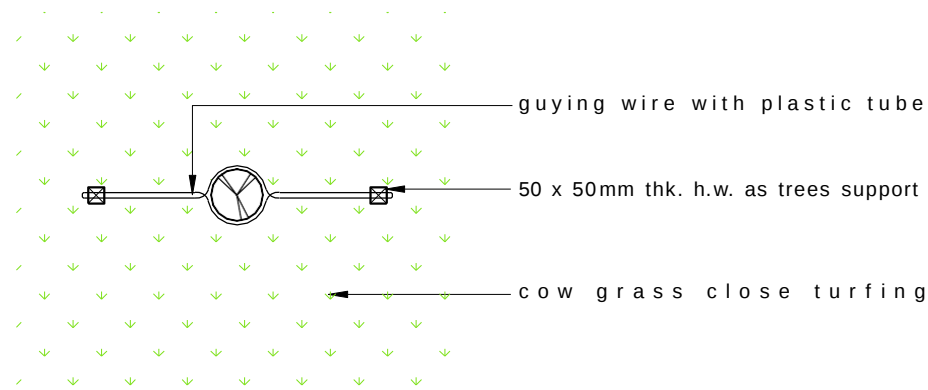


PLAN OF TREES SUPPORT
NOT TO SCALE

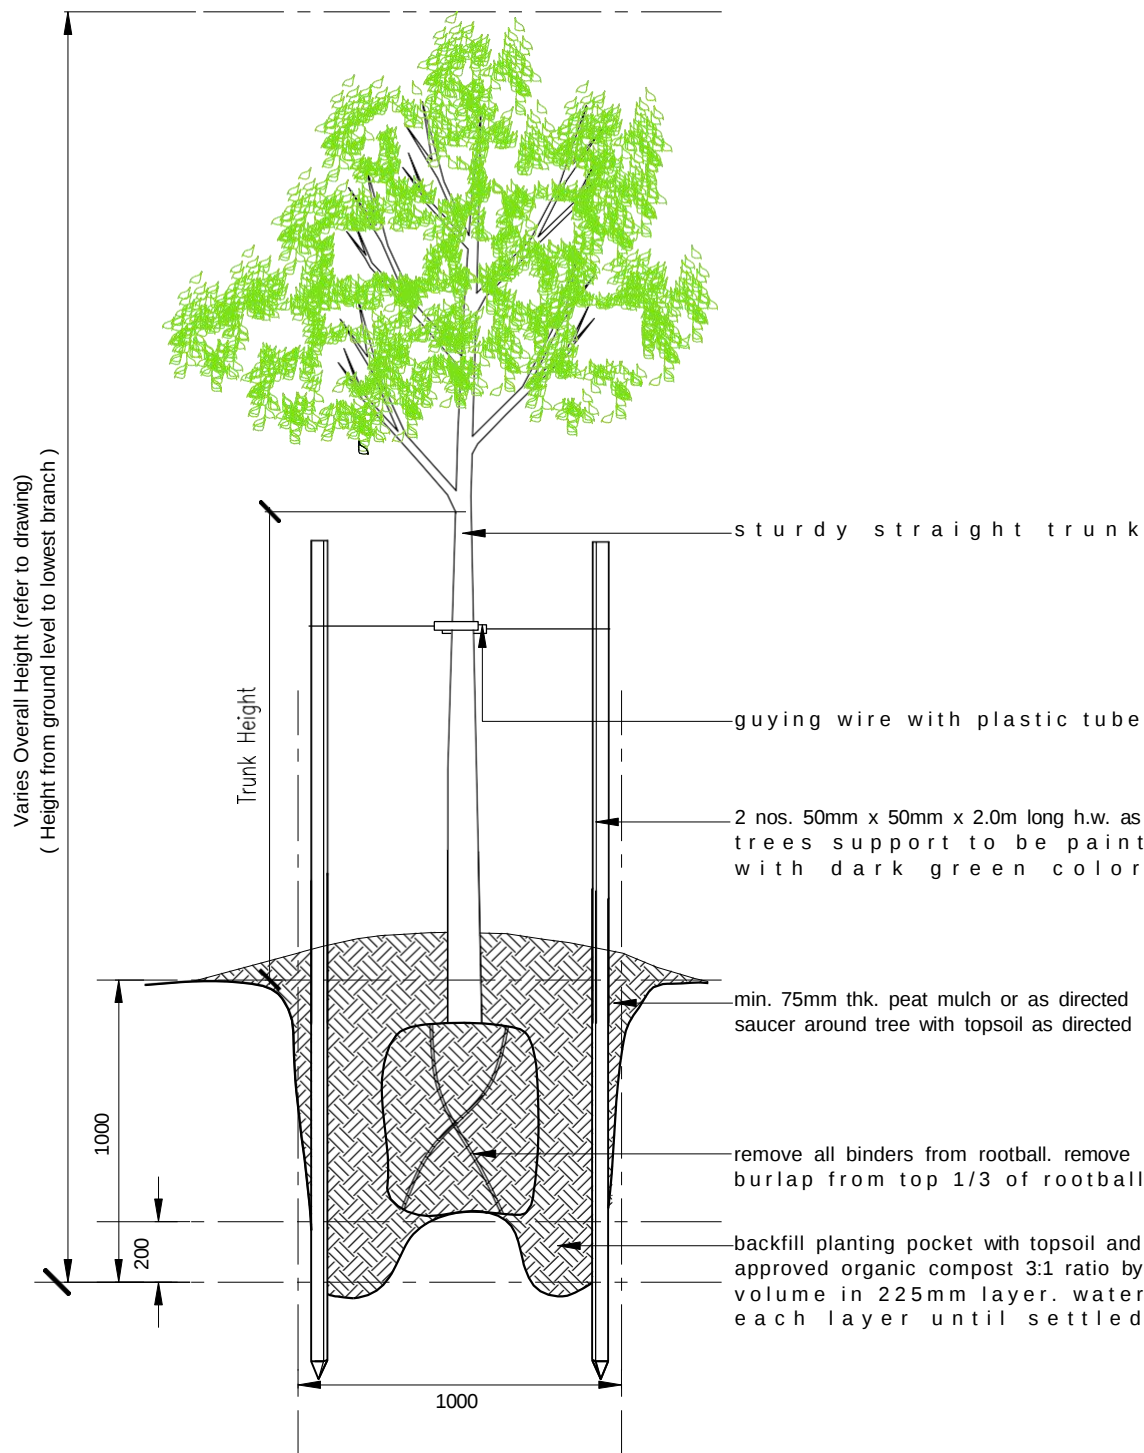

PLANTING DETAIL (SHADES TREE)
NOT TO SCALE

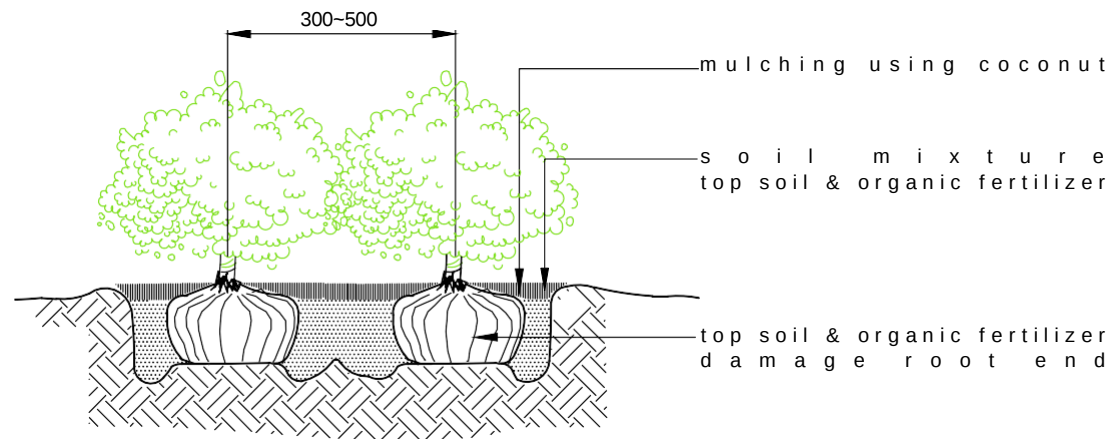

PLANTING DETAIL (SHRUB)
NOT TO SCALE

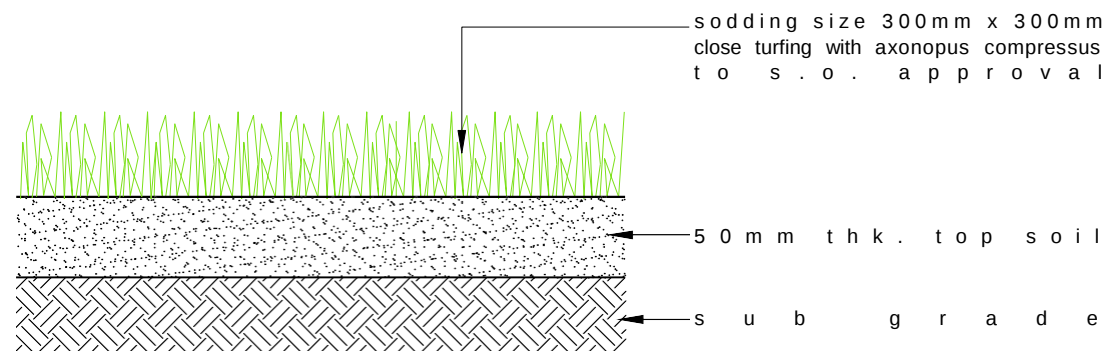

PLANTING DETAIL OF TURFING
NOT TO SCALE

PLANTING DETAIL (TYPICAL)

TENDER DRAWING

NOTE :
All dimension and measurement will be determined and finalised on site



Kerajaan Malaysia
Kementerian Perumahan Dan Kerajaan Tempatan



Jabatan Landskap Negara
Tingkat 10, Blok F10
Kompleks Bangunan Kerajaan Parcel F, Presint 1
Pusat Pentadbiran Kerajaan Persekutuan
62000 Putrajaya
Tel : 603-8991 0500
Fax : 603-8991 0670

Dengan Kerjasama :

TAJUK PROJEK :

KENYATAAN :

DIL.	BUTIRAN PINDAN	TARIKH	TITANGAN

HAK CIPTA :

THIS DRAWING IS COPYRIGHT. CONTRACTORS MUST READ THE DRAWING IN CONJUNCTION WITH THE TENDER DOCUMENT. CONTRACTORS MUST CHECK ALL DIMENSIONS ON SITE. ONLY FIGURE DIMENSIONS ARE TO BE WORKED FROM. ALL DISCREPANCIES MUST BE REPORTED TO THE LANDSCAPE ARCHITECT BEFORE PROCEEDING. WHERE A SPECIFIED SAMPLE IS FOLLOWED BY 'OR SIMILAR APPROVED', IT WILL BE THE CONTRACTORS RESPONSIBILITY TO SUBMIT ALTERNATIVE SAMPLES FOR APPROVAL. IF NOT ONLY THE SPECIFIED SAMPLE IS TO BE USED. ANY ADJUSTMENT ON SITE ARE TO BE REPORTED TO THE LANDSCAPE ARCHITECT BEFORE PROCEEDING.

COPYRIGHT JABATAN LANDSKAP NEGARA, PUTRAJAYA. REPRODUCTION OF THE WHOLE OR PART OF THIS DOCUMENT CONSTITUTES AN INFRINGEMENT OF COPYRIGHT. THE INFORMATION, IDEAS & CONCEPT CONTAINED IN THIS DOCUMENT ARE CONFIDENTIAL. RECIPIENTS OF THIS DOCUMENT ARE PROHIBITED FROM DISCLOSING SUCH INFORMATION, IDEAS AND CONCEPTS OF JABATAN LANDSKAP NEGARA, PUTRAJAYA.

JABATAN LANDSKAP NEGARA :

.....

PIHAK BERKUASA TEMPATAN :

.....

NOTA :

TAJUK LUKISAN :

PLANTING DETAIL
- SHADES TREE
- SHRUBS
- TURFING

Dilukis	ad9mz							
Disemak	En. Jasni							
Disahkan	Pn. Adelina							
Tarikh	Jun 2023	Skala	As Shown					
No. Lukisan	JLN-PT/TRRT1/2023/D10-planting							
Pindaan	1	2	3	4	5	6	7	
	8							