




Pelan

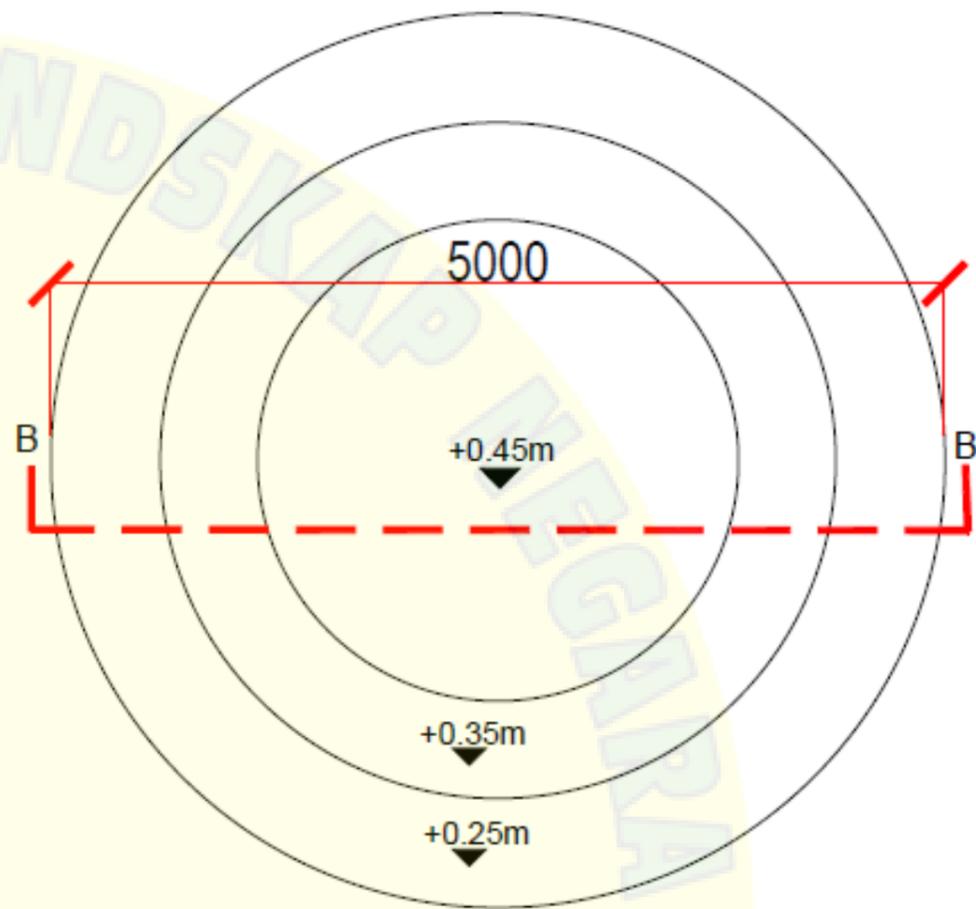

Pelan

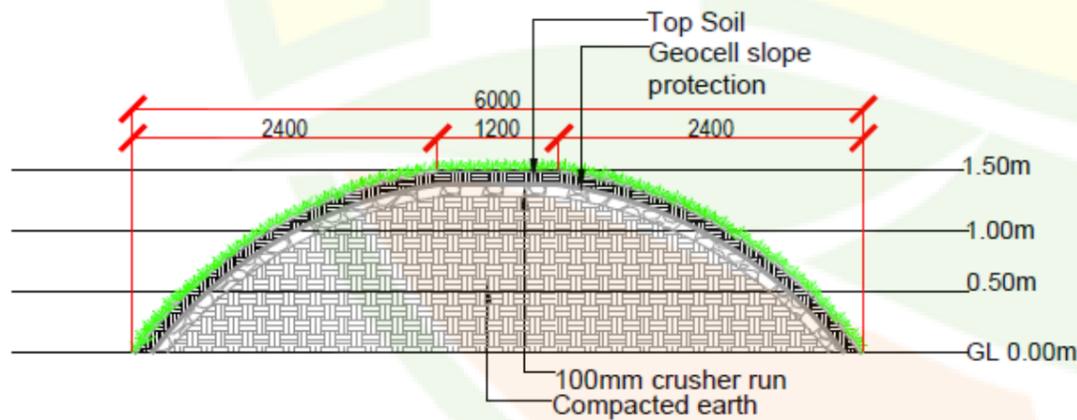

KERATAN A - A
SKALA : 1:75

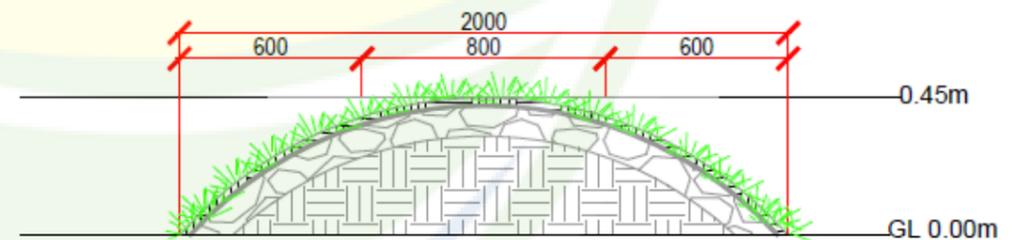

KERATAN B - B
SKALA : 1:30

‘Mounding’