

PHOTO BOOTH STRUCTURE - elevation

SCALE 1 : 25

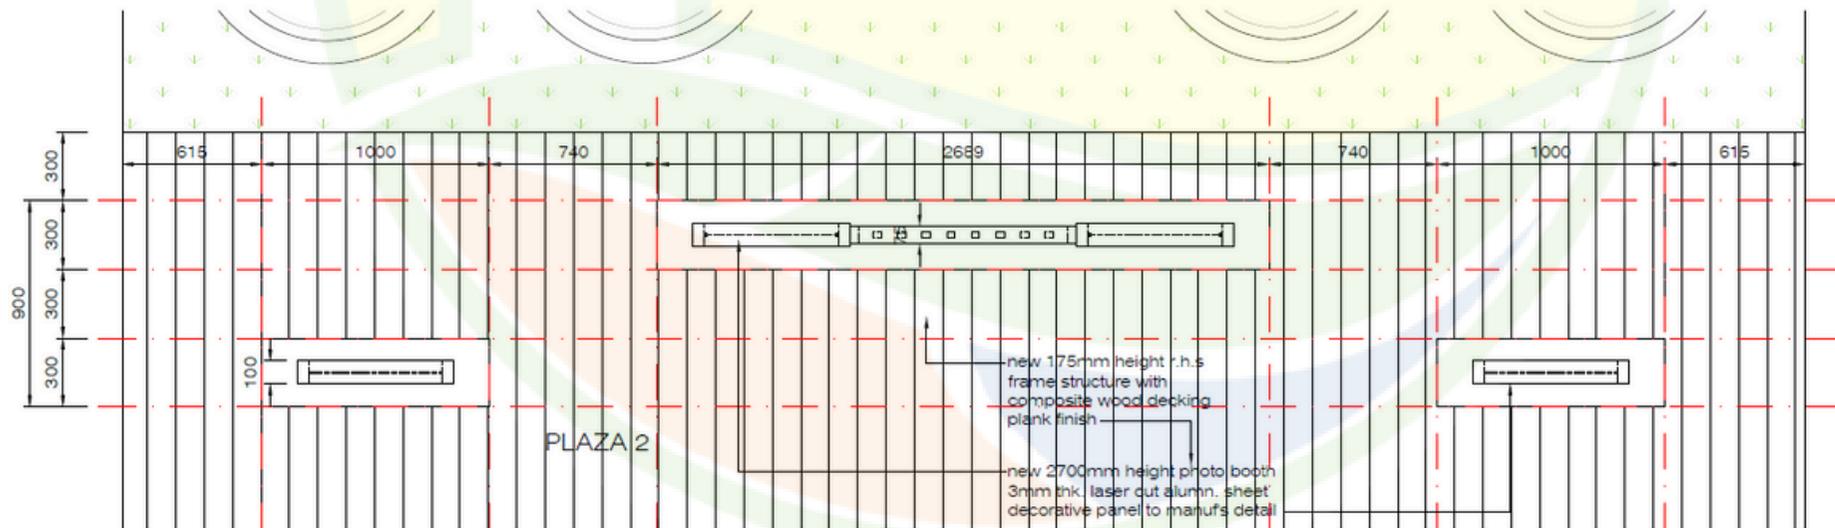


PHOTO BOOTH STRUCTURE - plan

SCALE 1 : 25

PERGOLA